

**LOS ANGELES UNIFIED SCHOOL DISTRICT
FACILITIES CONSTRUCTION CONTRACTS**

BID NO.	PROJECT NAME:	BID NO.
2610036	WILBUR CHARTER FOR ENRICHMENT ACADEMY ADA BARRIER REMOVAL	2610036

WILBUR CHARTER FOR ENRICHMENT ACADEMY 01_1219 Phasing of Work Appendix B

DSA AF 03-124966



LOS ANGELES UNIFIED SCHOOL DISTRICT

DESIGN AND A/E
TECHNICAL SUPPORT
FACILITIES SERVICES DIVISION

333 S. BEAUDRY AVENUE, 22ND FLOOR
LOS ANGELES, CALIFORNIA 90017
TEL: (213) 241-3952

PROJECT TITLE AND SCHOOL LOCATION

VOLUNTARY ADA
BARRIER REMOVAL

WILBUR CHARTER
FOR ENRICHED ACADEMICS

5213 CREBS AVE.
TARZANA, CA 91356

COIN NO. 10373375


COMMISSIONED ARCHITECT

PKB


ARCHITECTURE

8163 Rochester Avenue, Suite 100
Rancho Cucamonga, California 91730-0729
909-987-4909 P

KEY PLAN

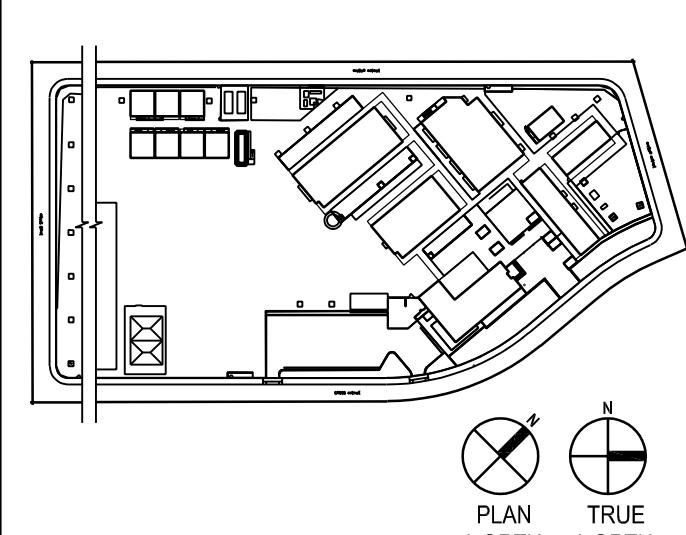

Proposed NTP MARCH 2026

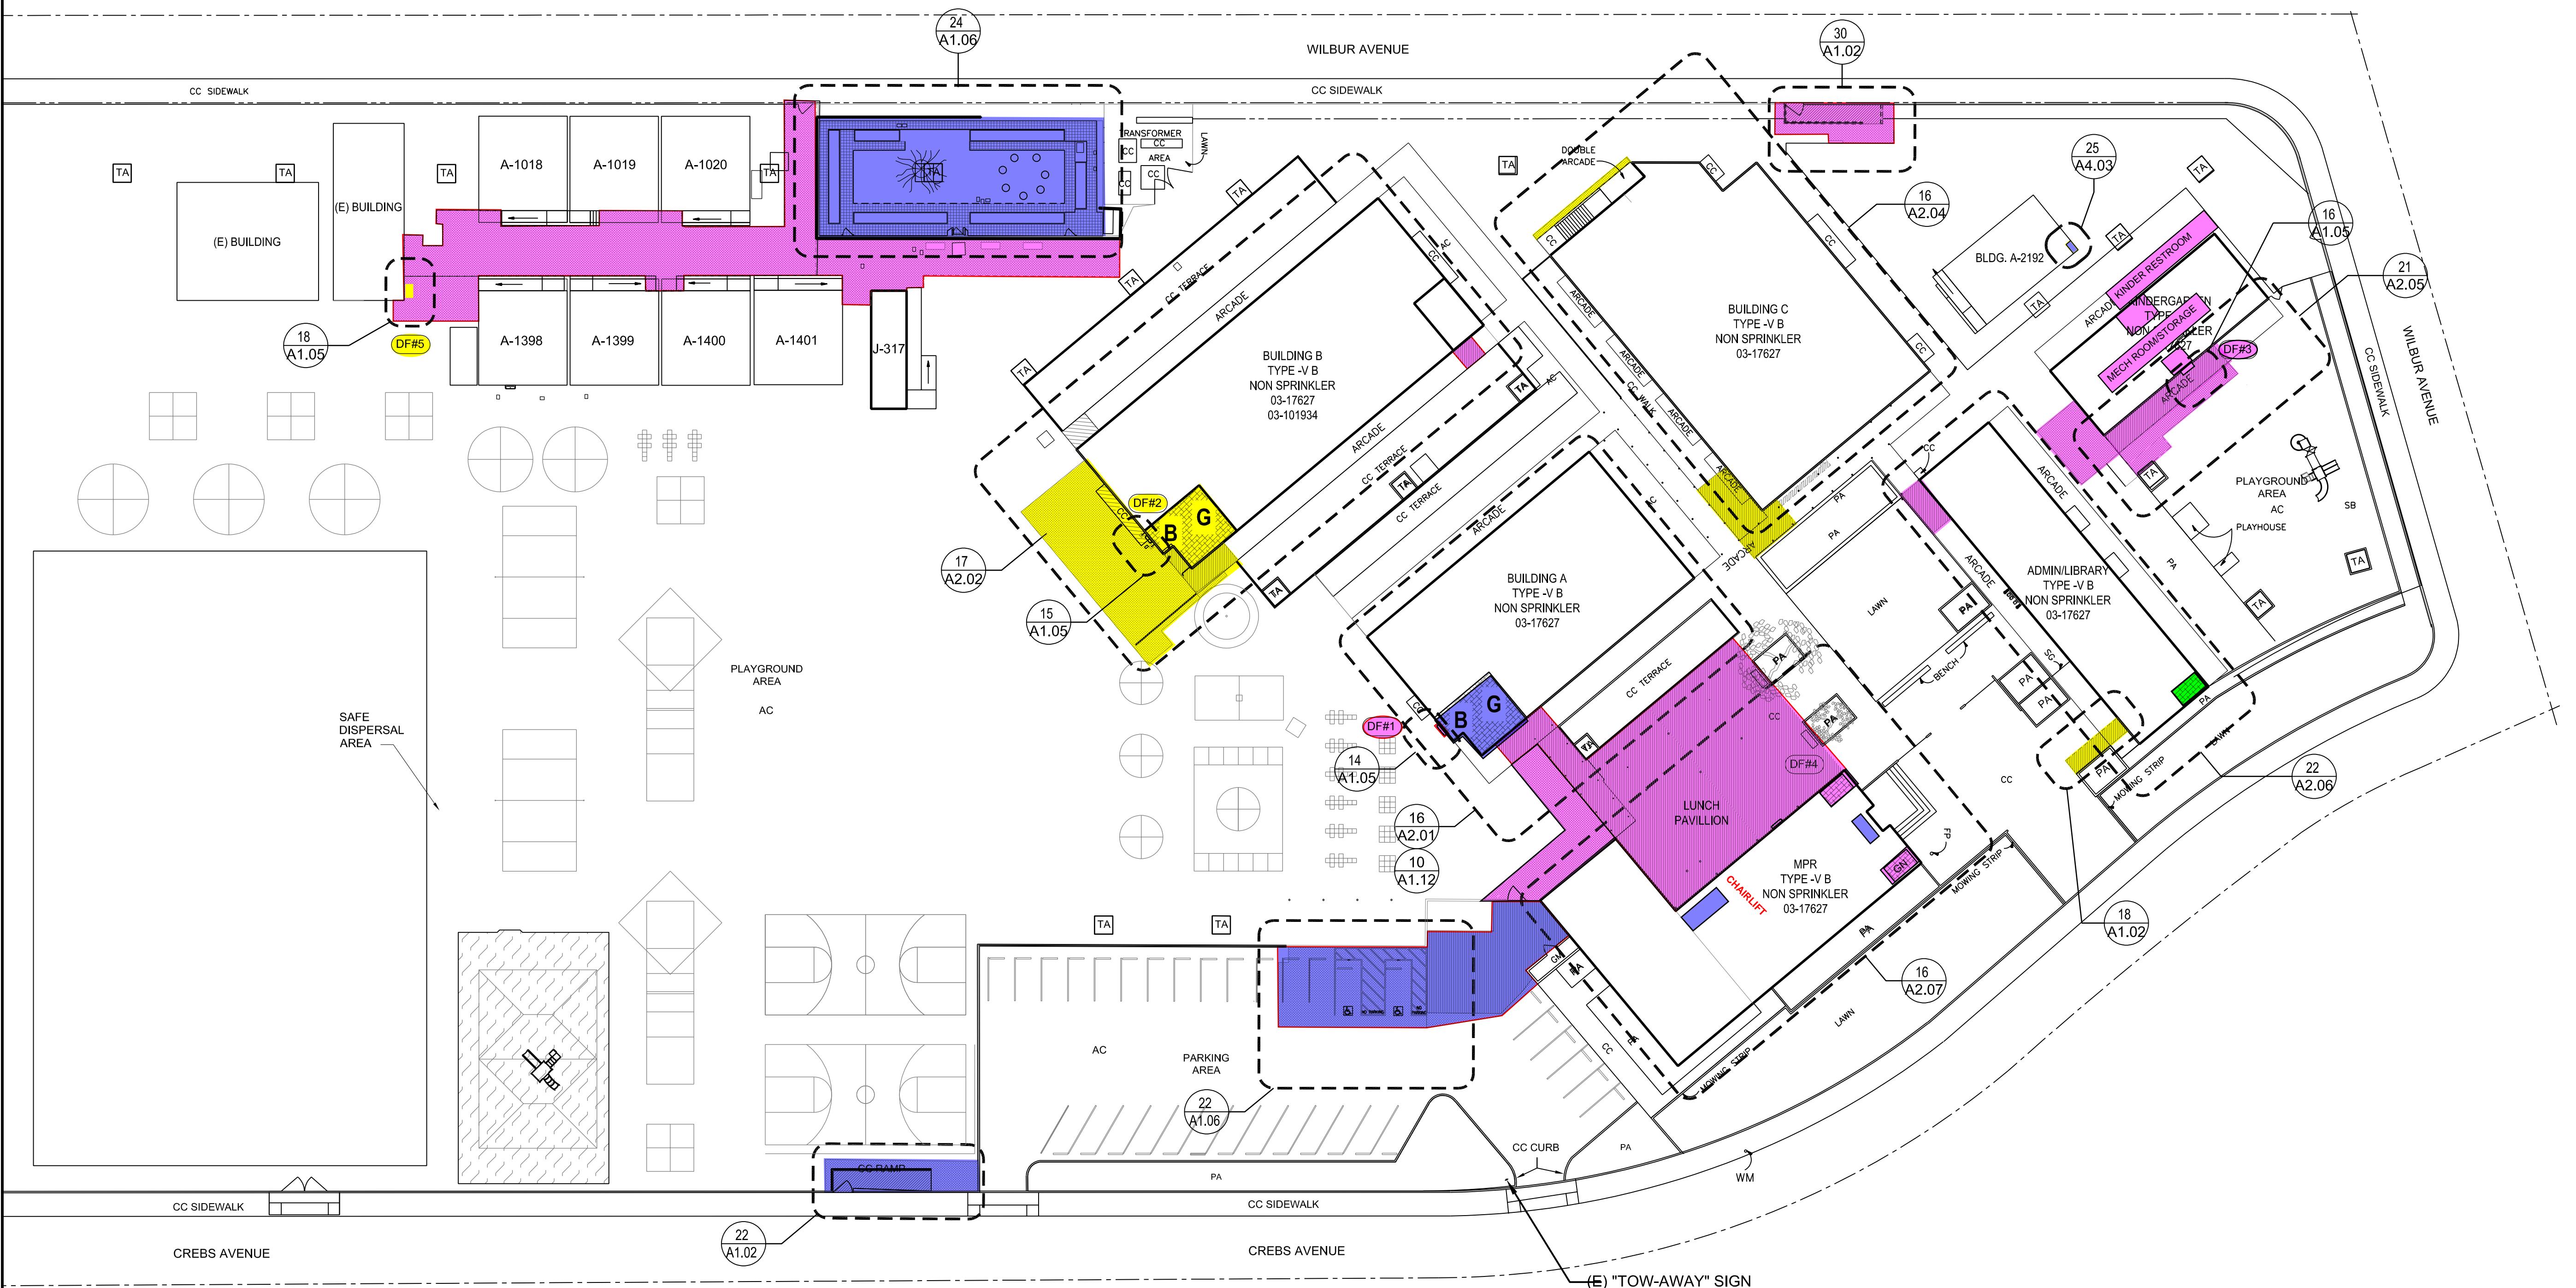

Proposed NTP-----MARCH 2026
 Mobilization-----30 Calendar days
 Spring/Summer 2026-----130 Calendar days
 Fall 2026-----100 Calendar days
 Winter 2026-----100 Calendar days
 Spring 2027-----60 Calendar days
 Rain days-----37 Calendar days
 Substantial completion
 Final completion-----30 Calendar days
 TOTAL DURATION-----487 Calendar Days

- Spring/Summer 2026
- Fall 2026
- Winter 2026
- Spring 2027